

Parking

Parking

Playground

Connell Hall (Singles)

Storage

Gym (Youth)

Stage

Auditorium

Storage

Kitchen

Women

Men

Balcony

Storage

Storage

Hall

Dimensions are not to scale.

St. Mary's School Layout & Room Assignment

Sacristy

Room 103

Room 104

Room 102
(Mark 10)

Room 105
(John 6)

St. Mary's Church

School office


Room 101
(Mark 10)

St. Mary's
Parish Office

Driveway


Central Avenue

Ground Floor

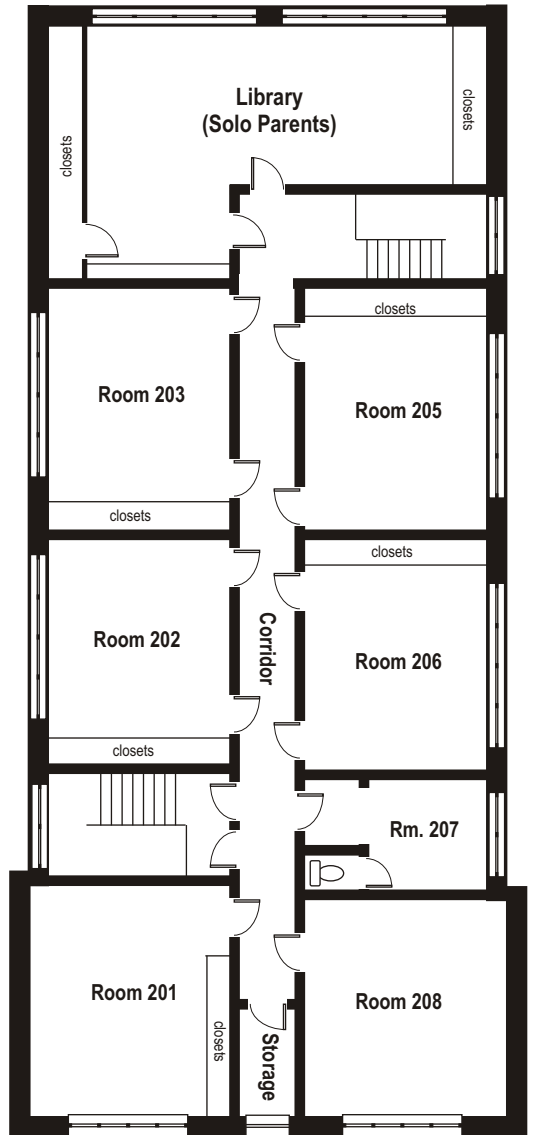

2nd Floor

St. Mary's Church
Rahway, NJ

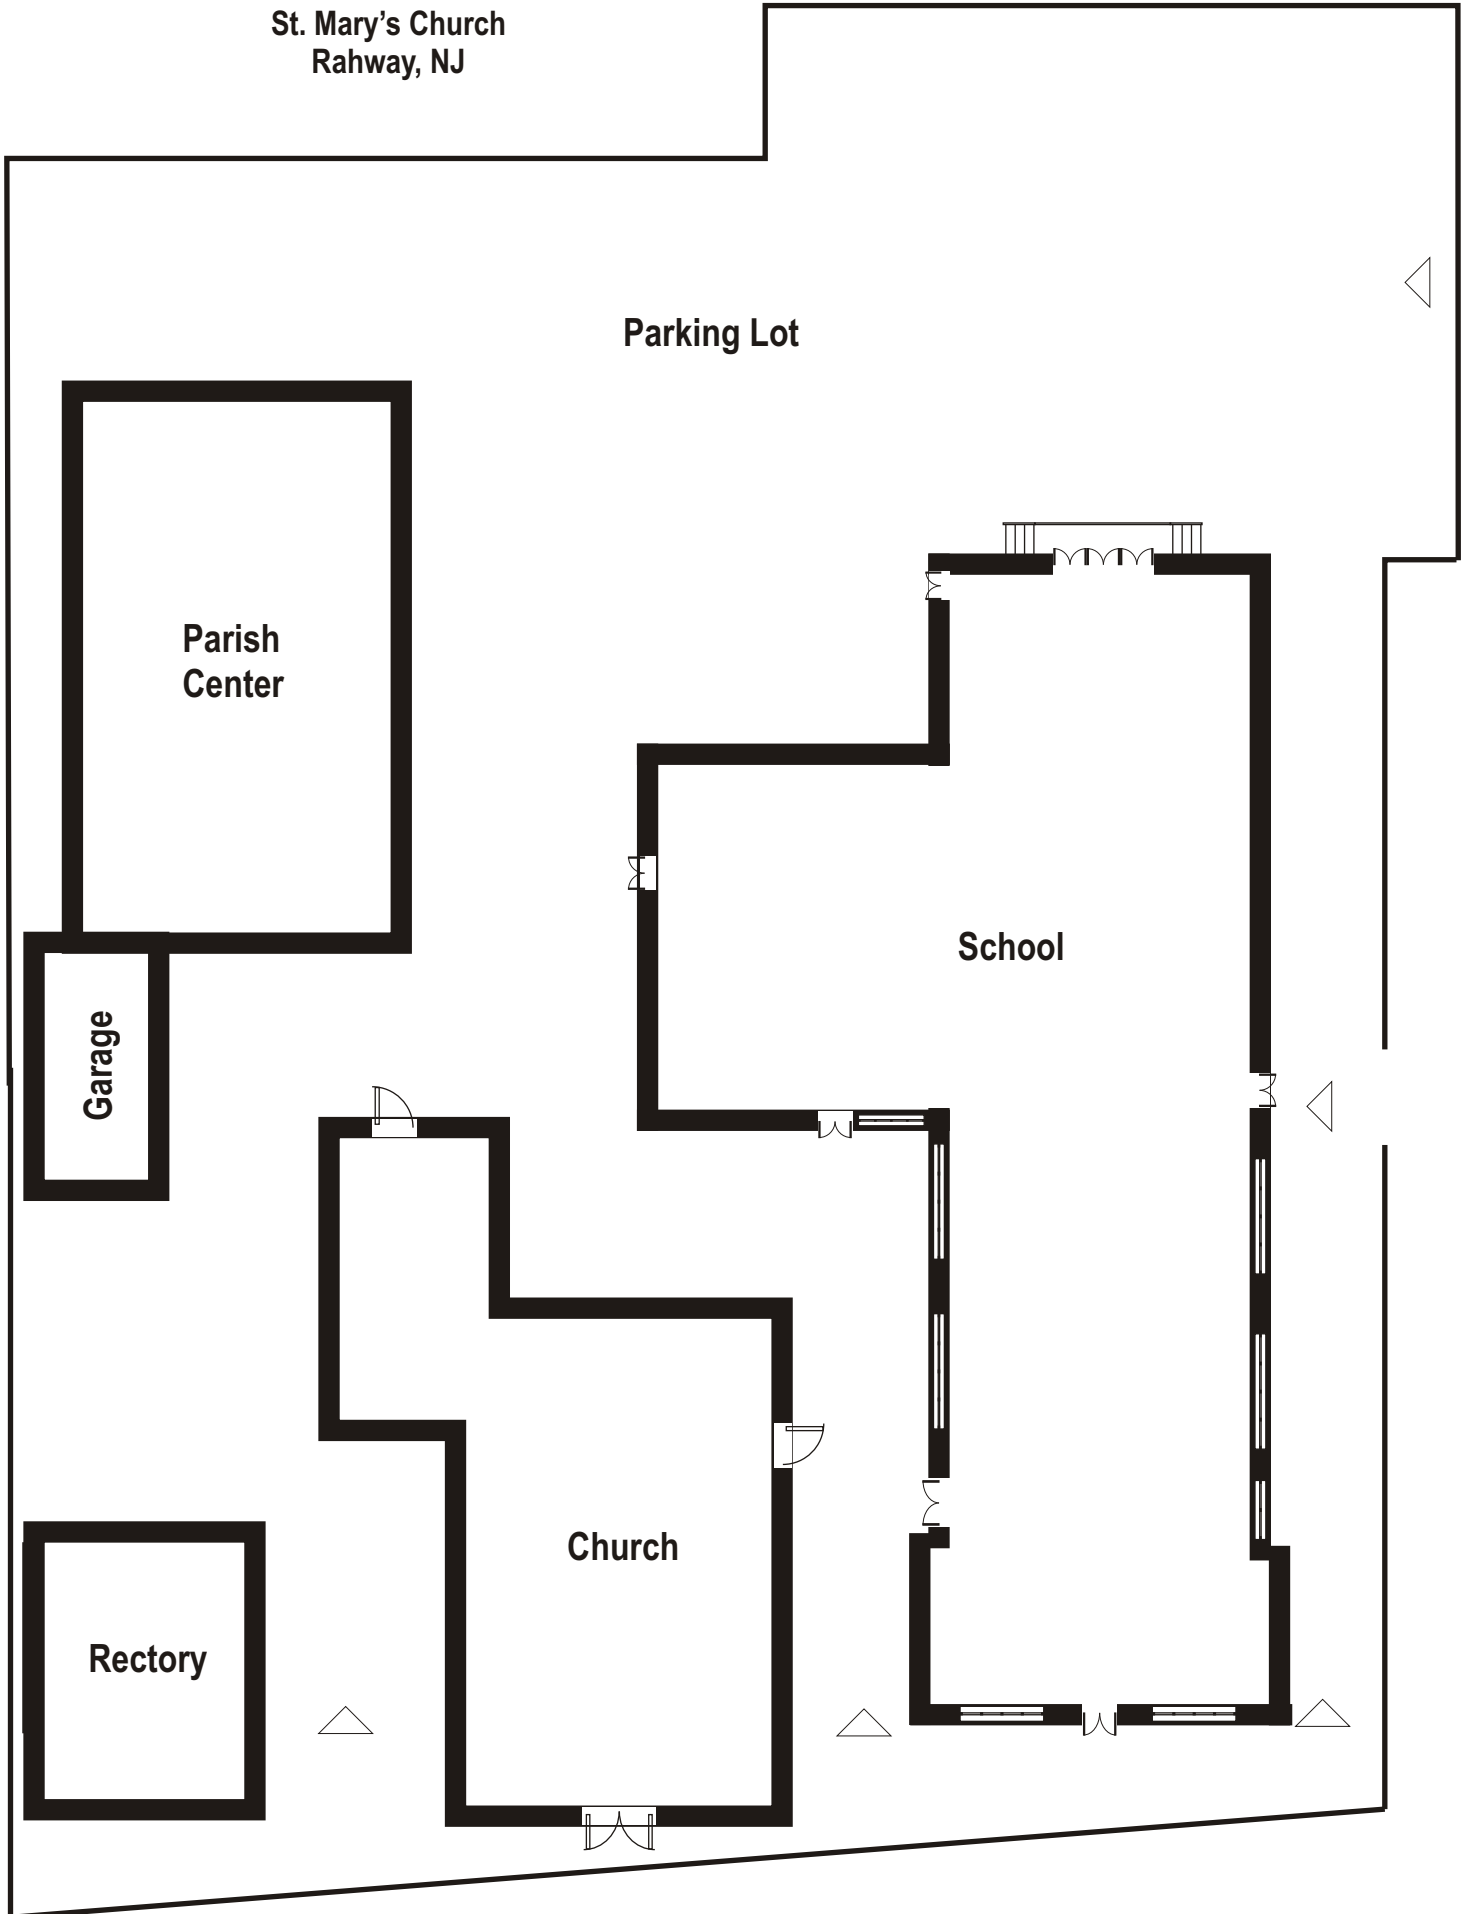

Parking Lot

Parish
Center

Garage

School

Church

Rectory



Rahway

Parking Lot

Gym

Auditorium

School

Church

Rectory

Parish Center

Garage

© 2006 Europa Technologies
Image © 2006 State of New Jersey

